



NOTE:  
CONTRACTOR TO VERIFY CHIMNEY FINISH MATERIAL WITH OWNER PRIOR TO CONSTRUCTION. IF BRICK MASONRY IS REQUIRED, CONTRACTOR TO MODIFY CONSTRUCTION OF FIREPLACE AND CHIMNEY AS REQUIRED.

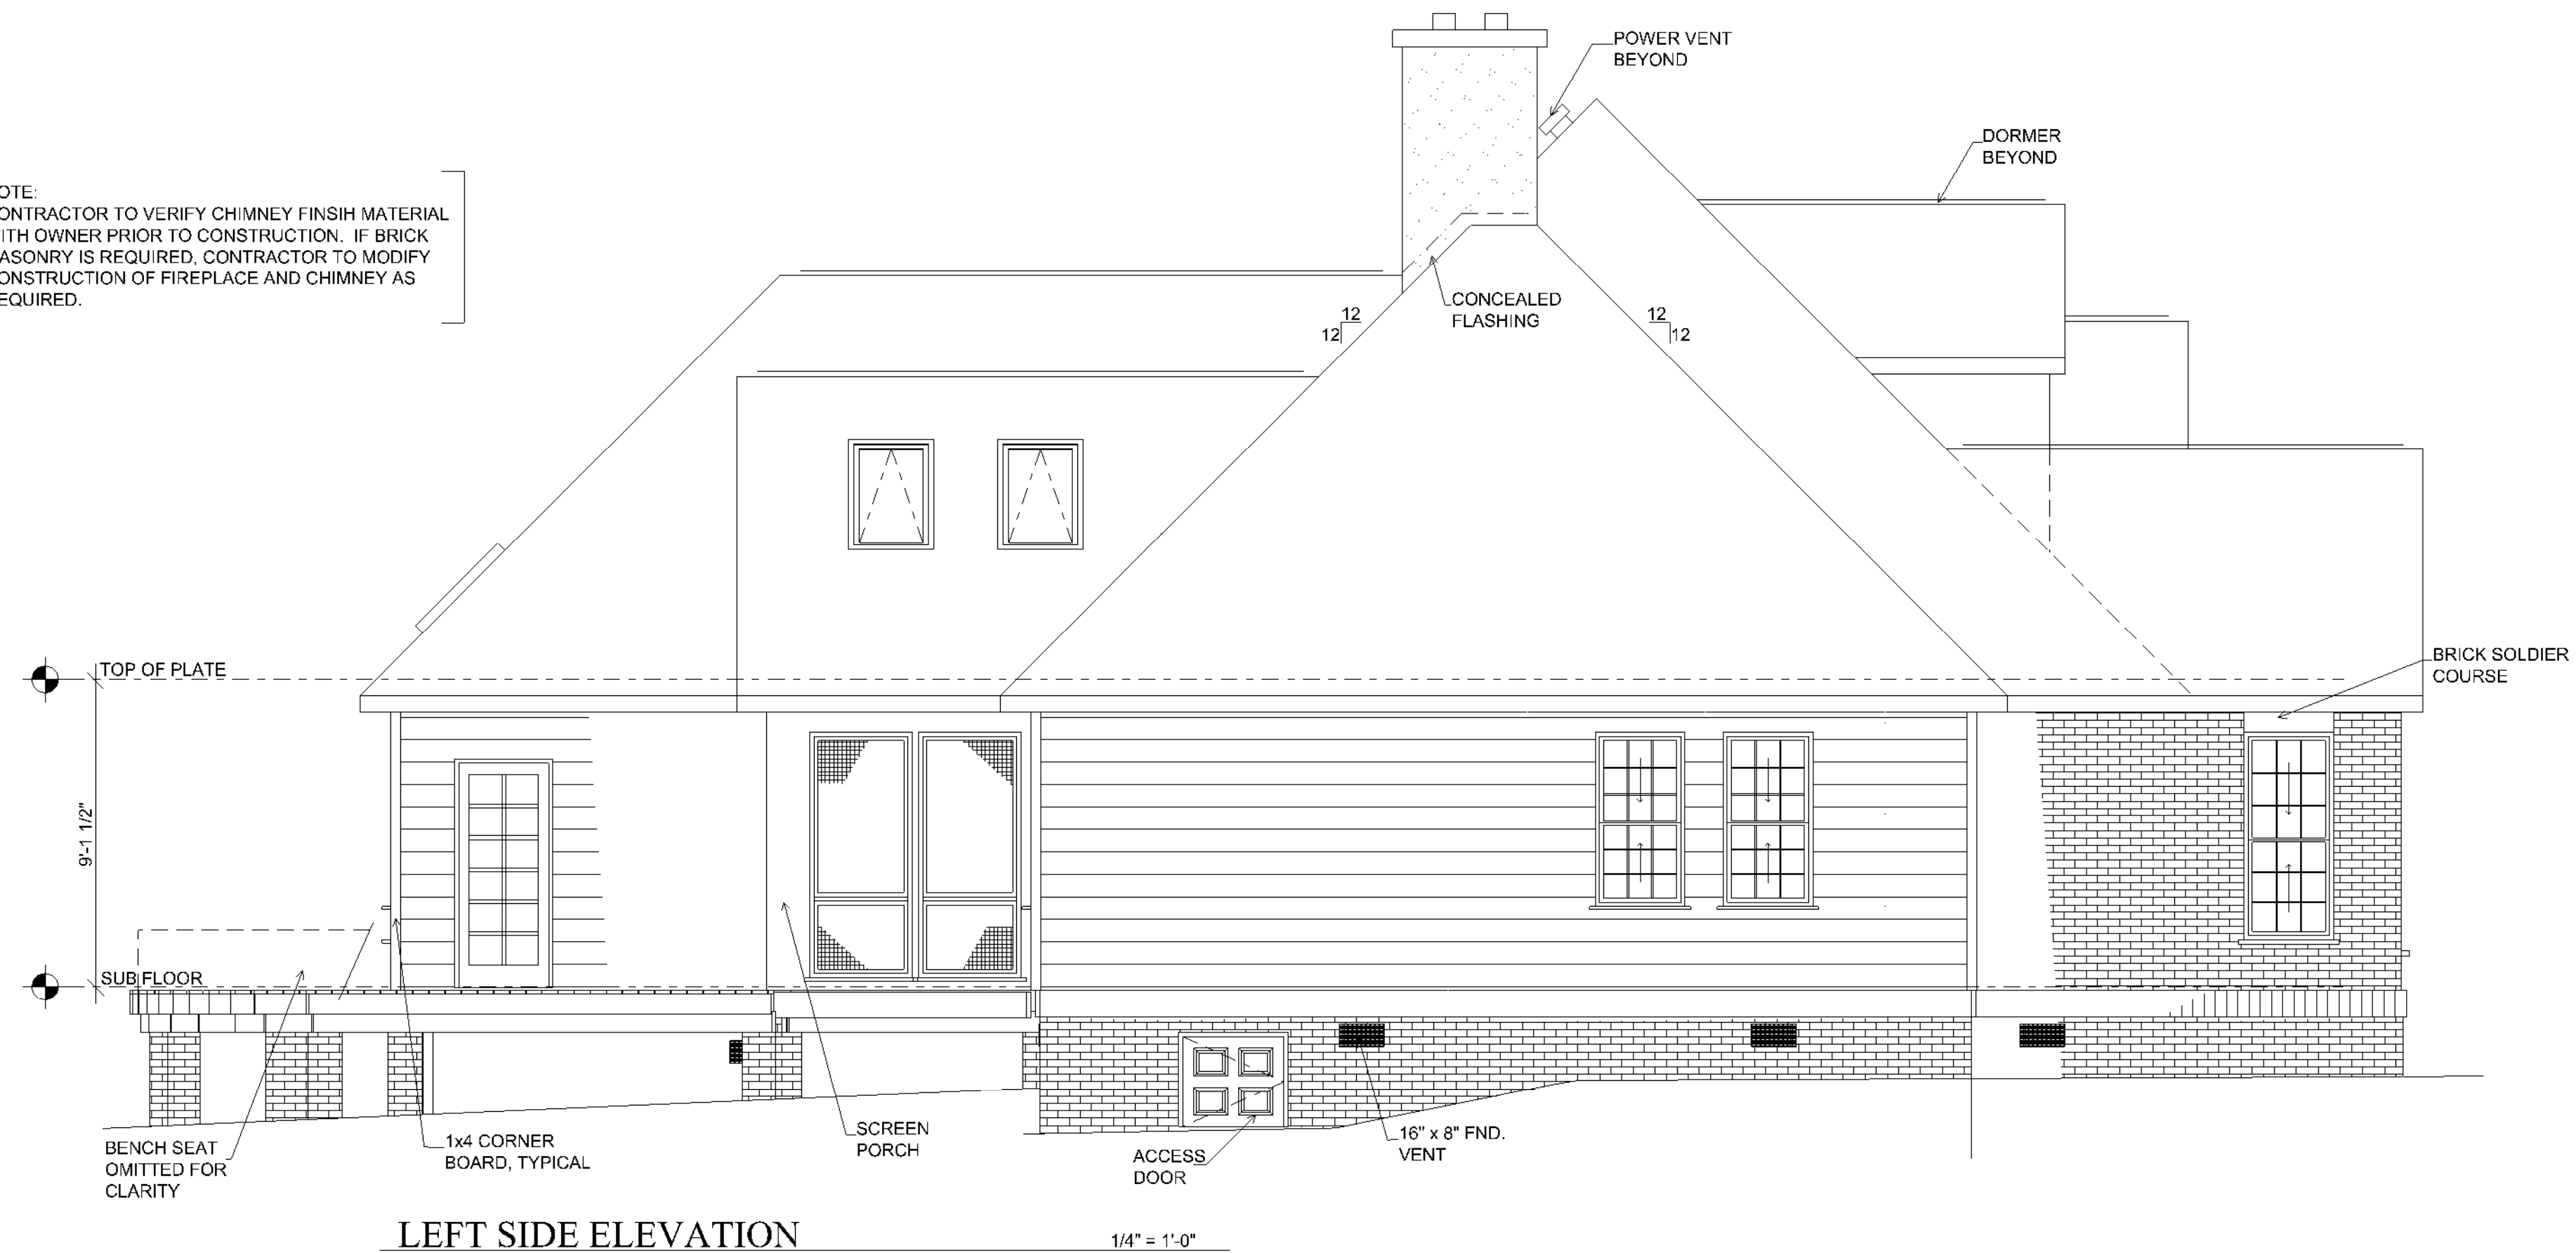


LEFT SIDE ELEVATION

1/4" = 1'-0"

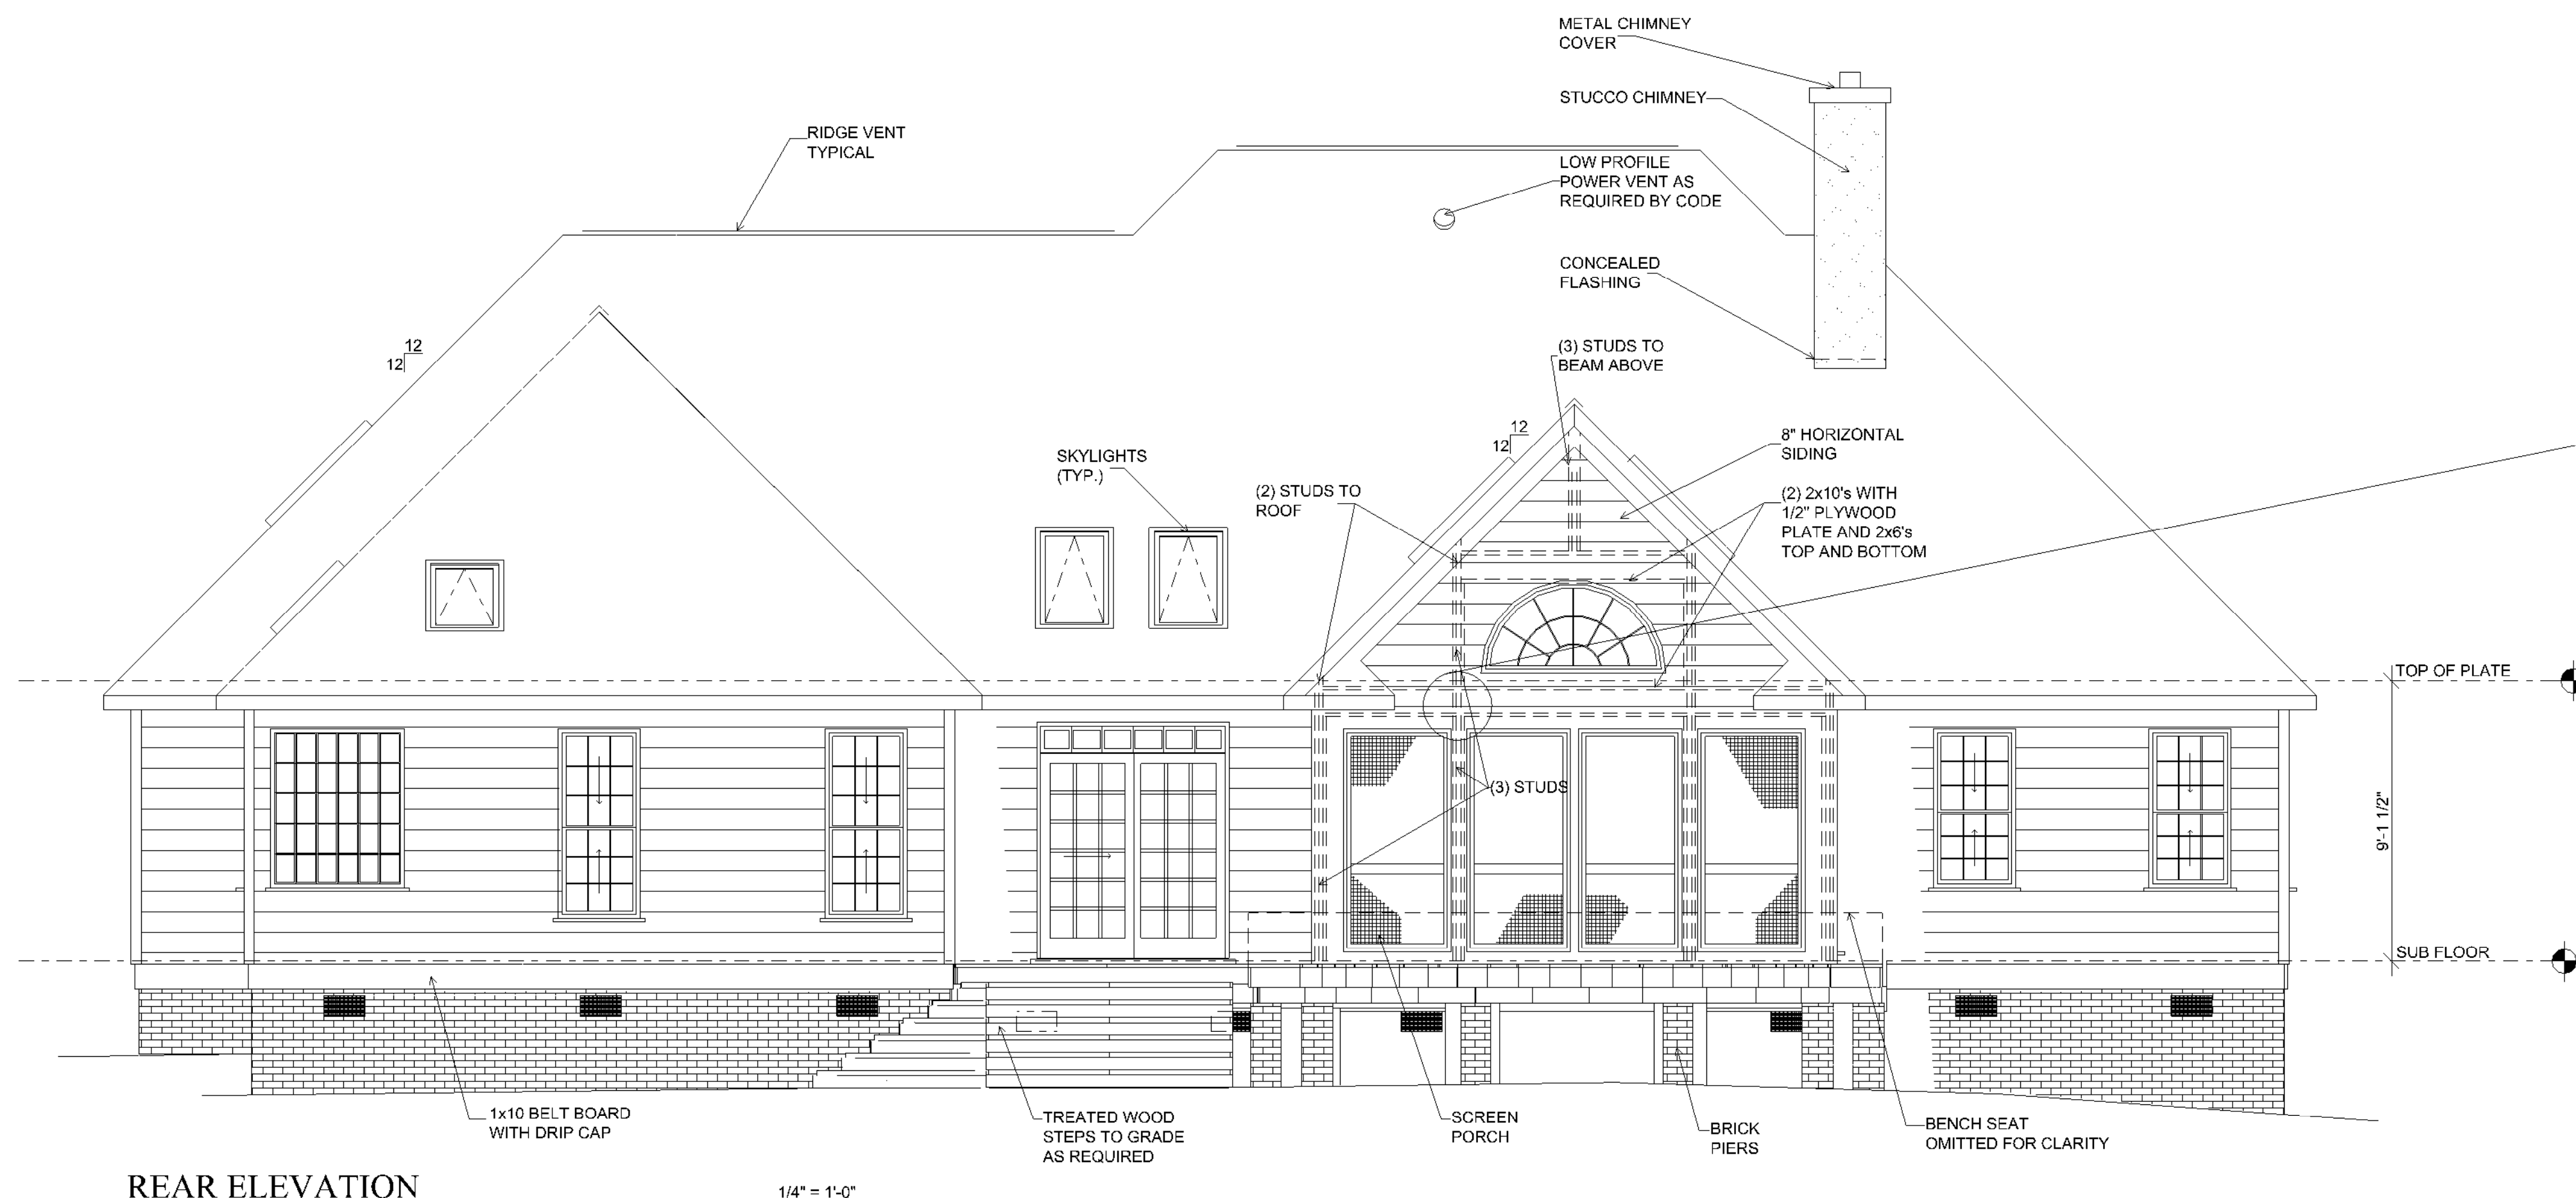

REAR ELEVATION

1/4" = 1'-0"

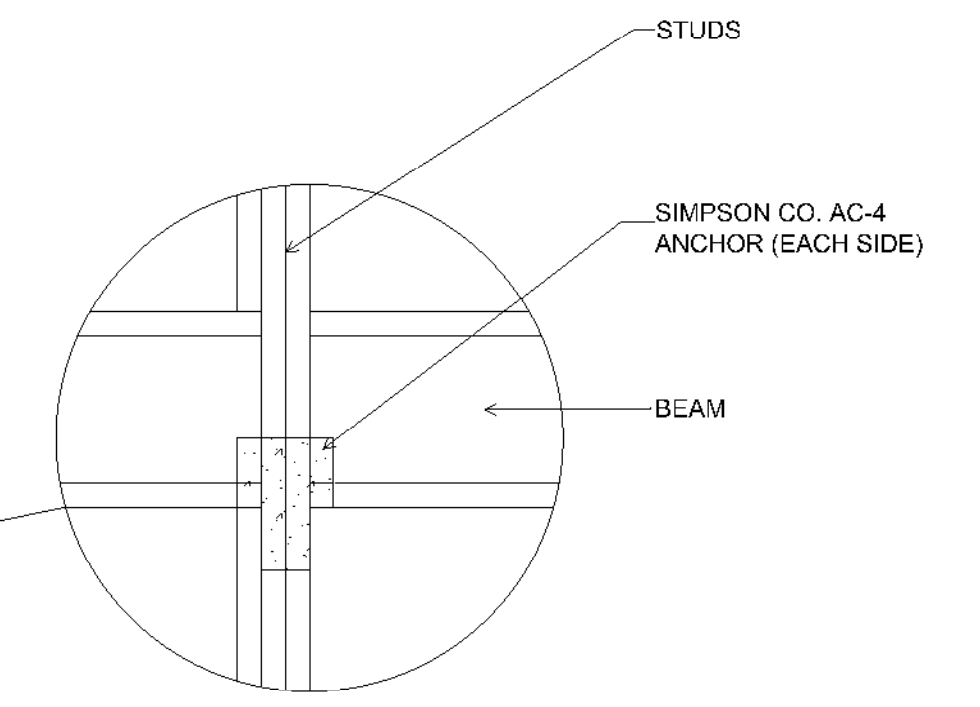

<b>GARDNER RESIDENCE</b> PLAN 332	
DRAWN BY: B. Bibeau	Sheet: 5 of 7
CHECKED BY: B. F.	
<small>Cadsoft Corporation 949 Scottsdale Dr., Suite 200 Cupertino, Ontario Canada, M1G 4T7 Phone: (519) 838-3900 Fax: (519) 823-8921</small>	
NOT TO BE COPIED OR REPRODUCED WITHOUT WRITTEN PERMISSION.	COPYRIGHT 2004 DO NOT SCALE DRAWINGS